


1-1/2" AND LARGER METER, BY-PASS AND VAULT  
SECTION

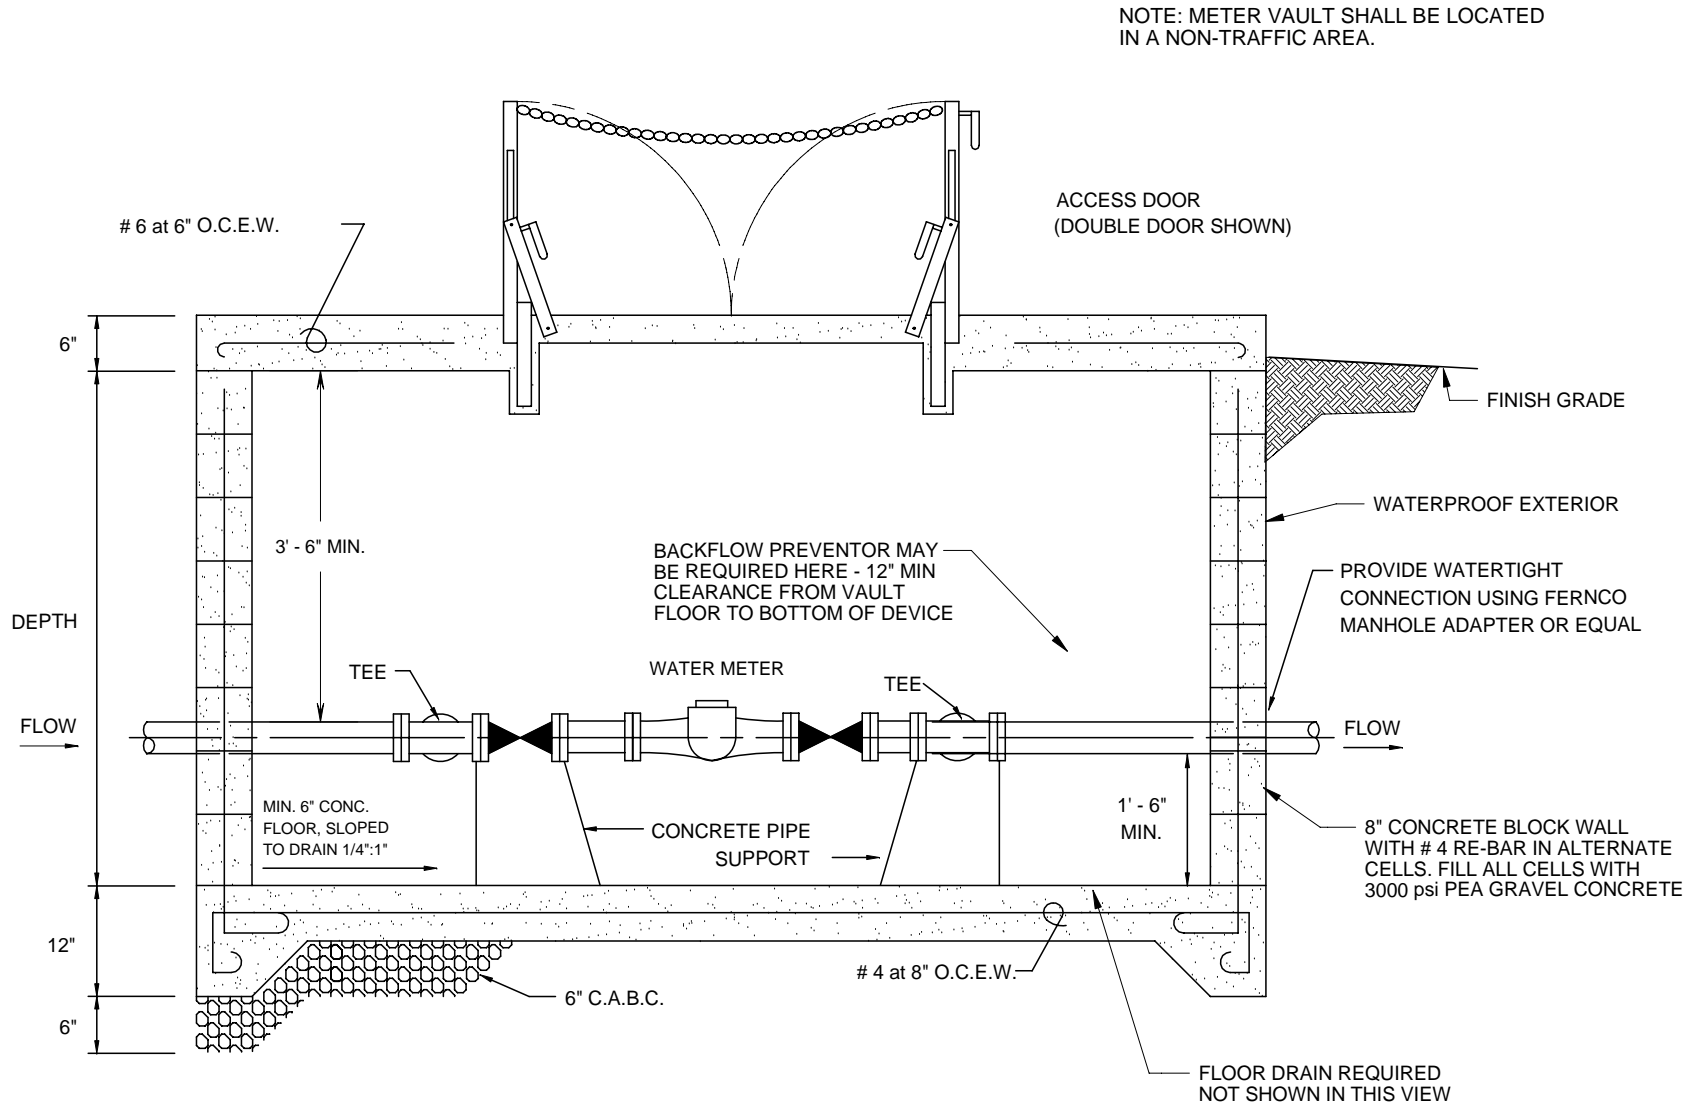

NOTES:

1. SEE PLAN DETAIL FOR ACCESS DOOR SPECIFICATION AND VAULT LENGTH & WIDTH DIMENSIONS
2. VAULT FOR METER WITH BACKFLOW PREVENTOR CONSTRUCTED IN SAME MANNER.