


NOTES:

1. GLUED JOINTS WILL NOT BE PERMITTED.
2. VERTICAL BLOW-OFF ARRANGEMENT TO BE USED ONLY WHEN HORIZONTAL BLOW-OFF IS NOT POSSIBLE.

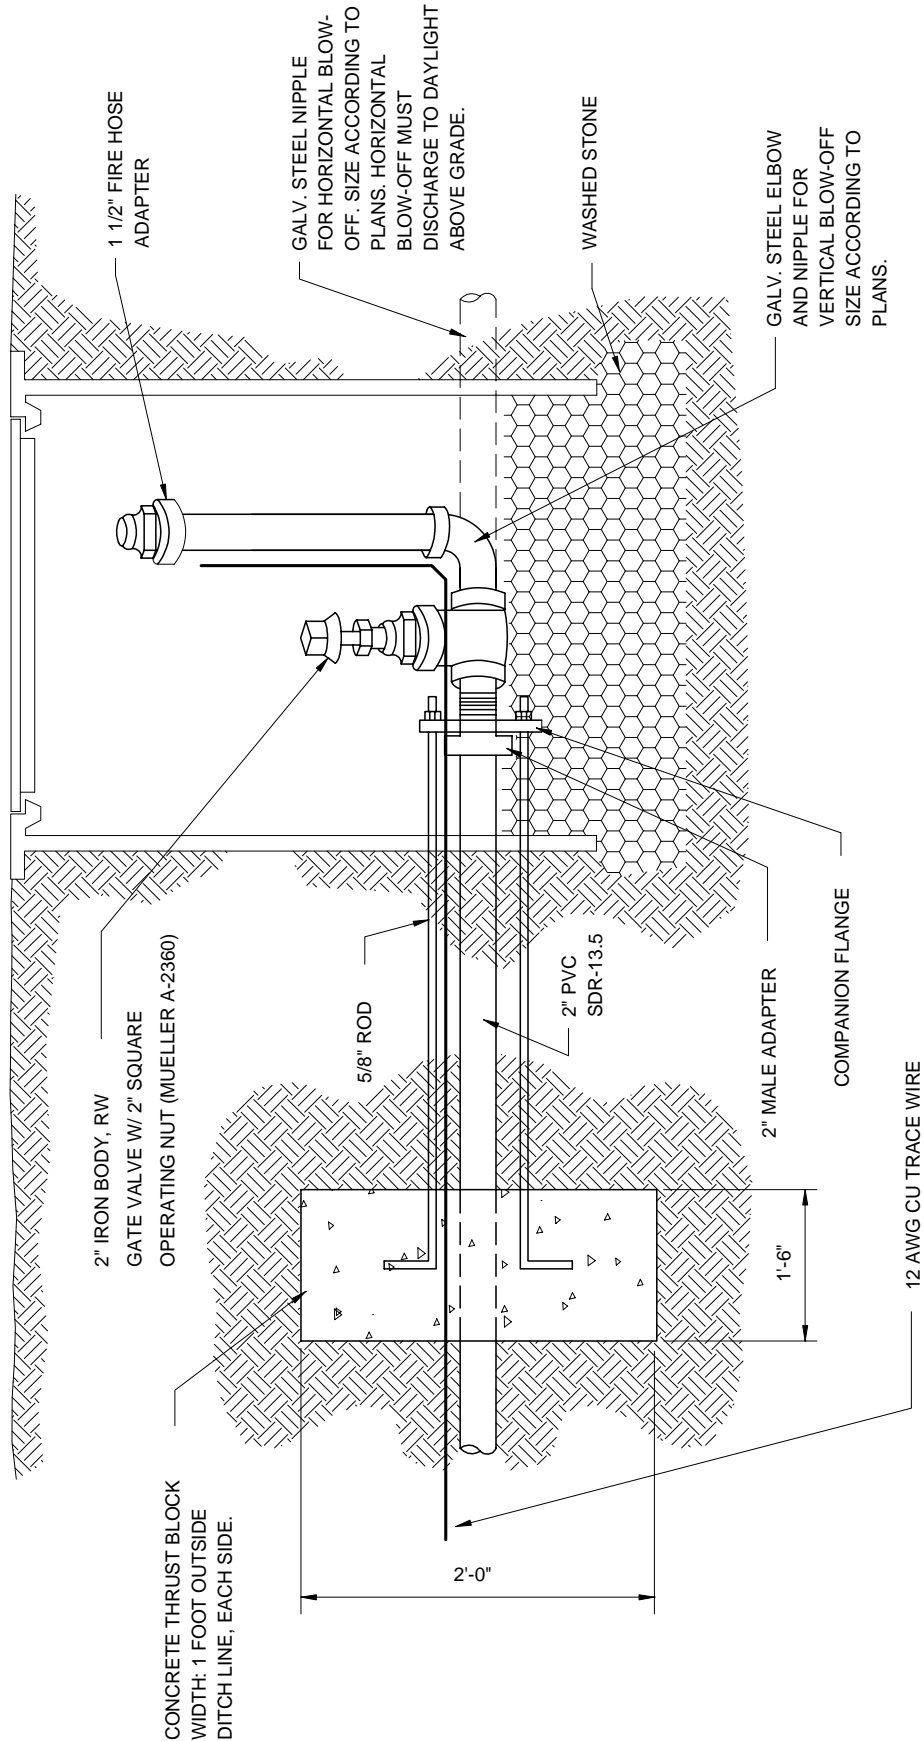

**2" BLOW-OFF DETAIL
PVC WATER LINE**